



DECIDUOUS TREE PLANTING DETAIL
SCALE: NTS

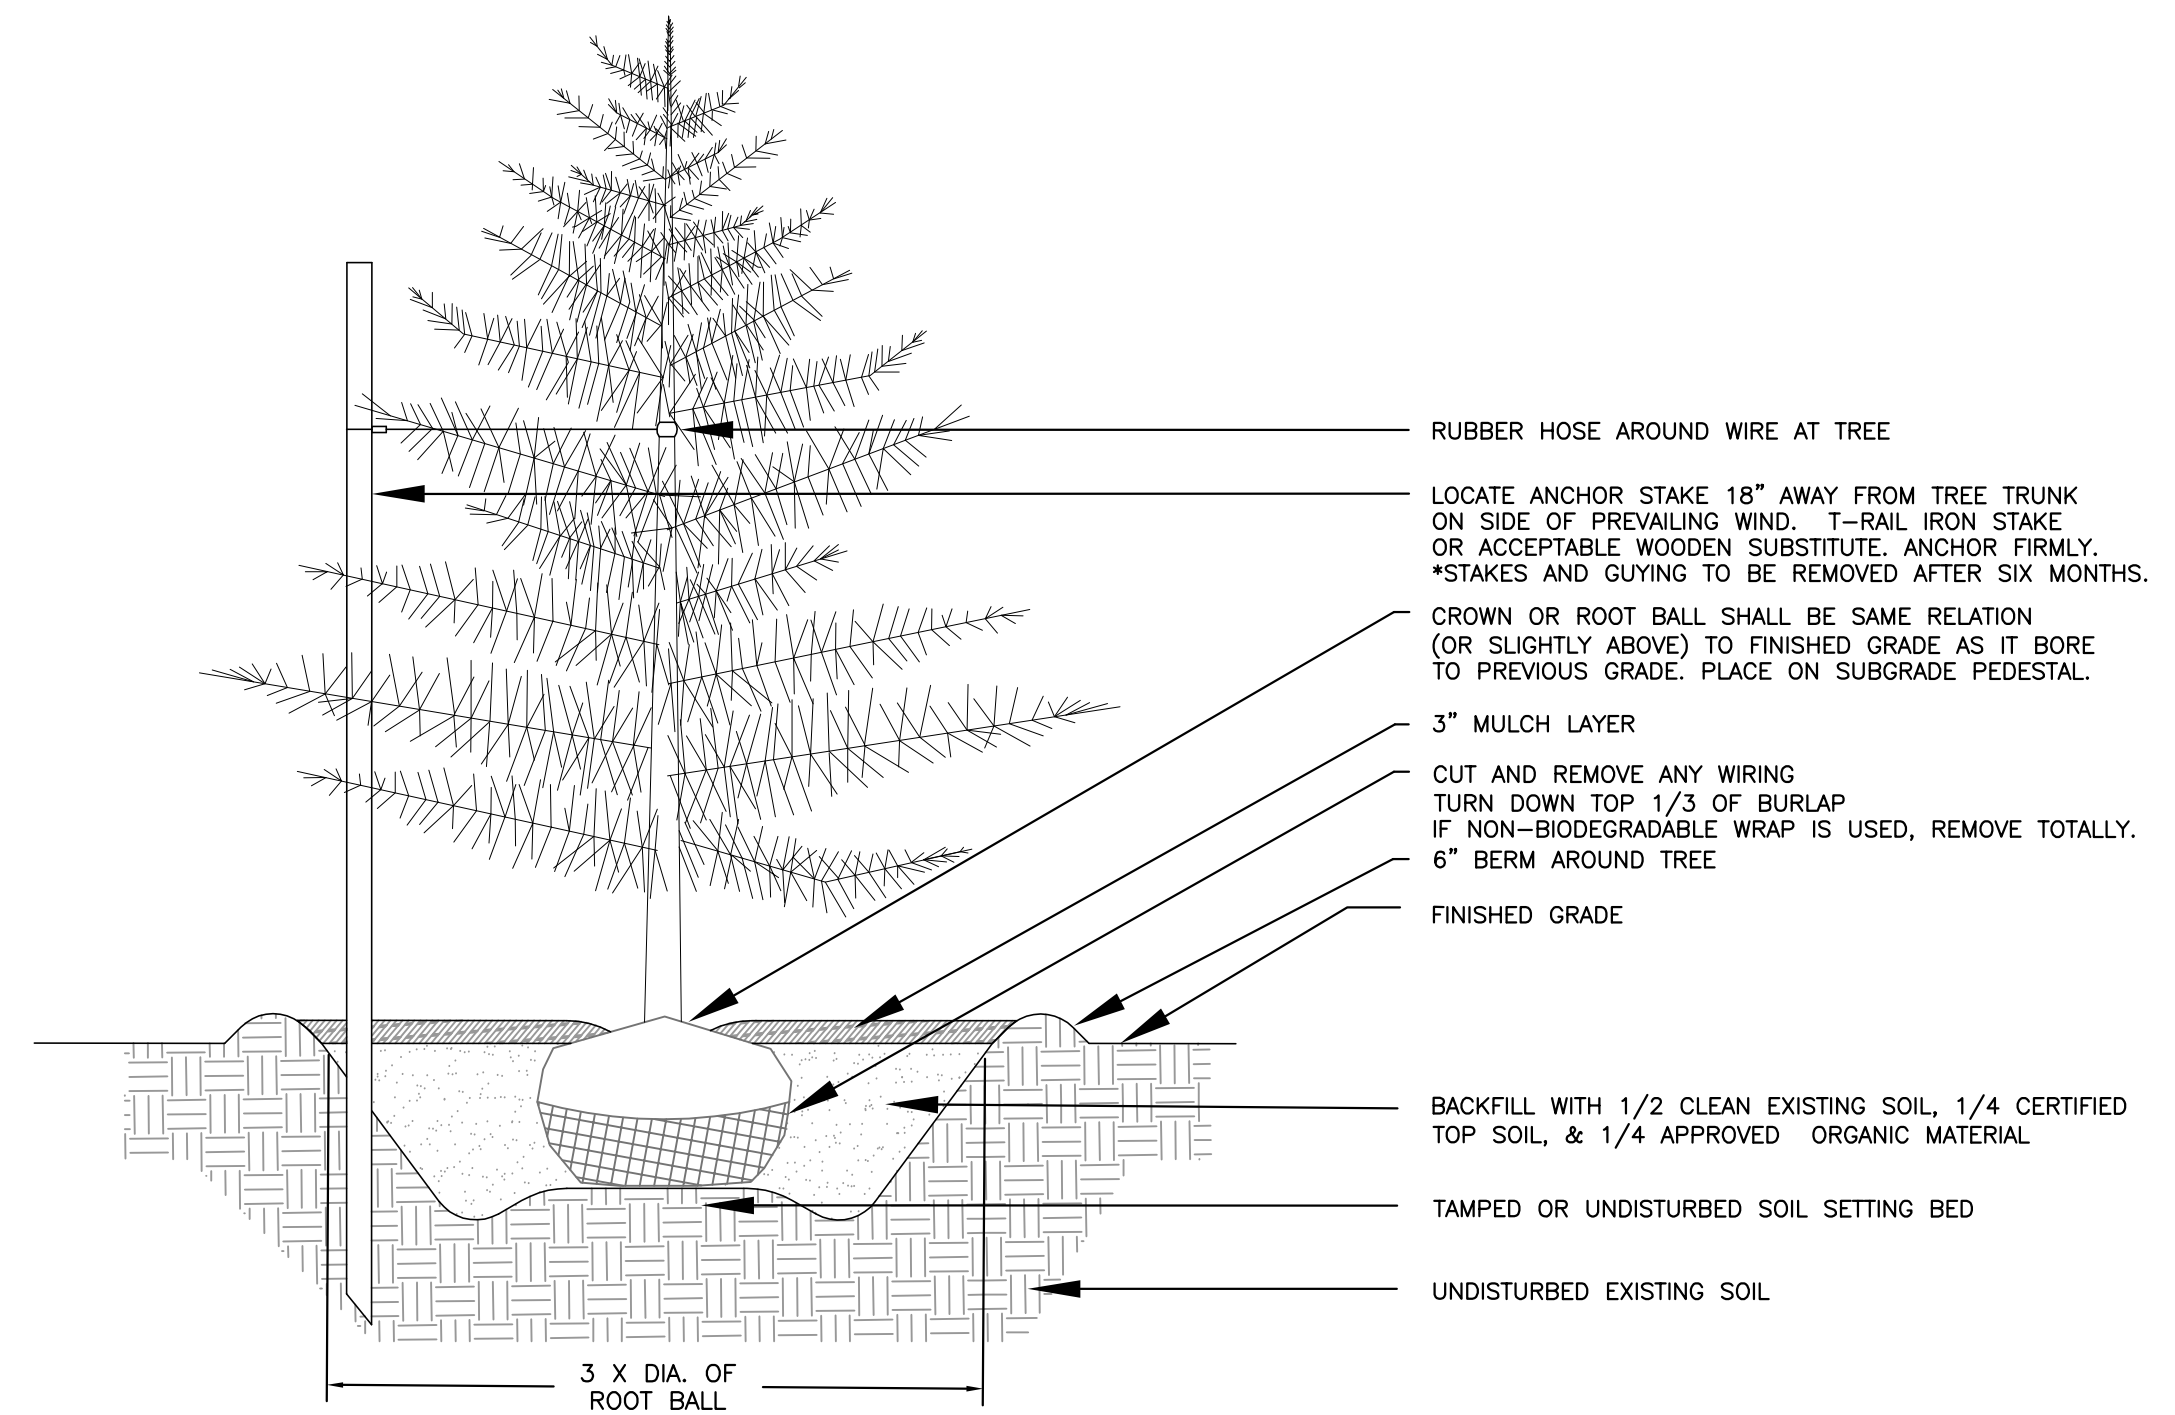


EVERGREEN TREE PLANTING DETAIL
SCALE: NTS

Buffer Yard Typical Section A-A NTS

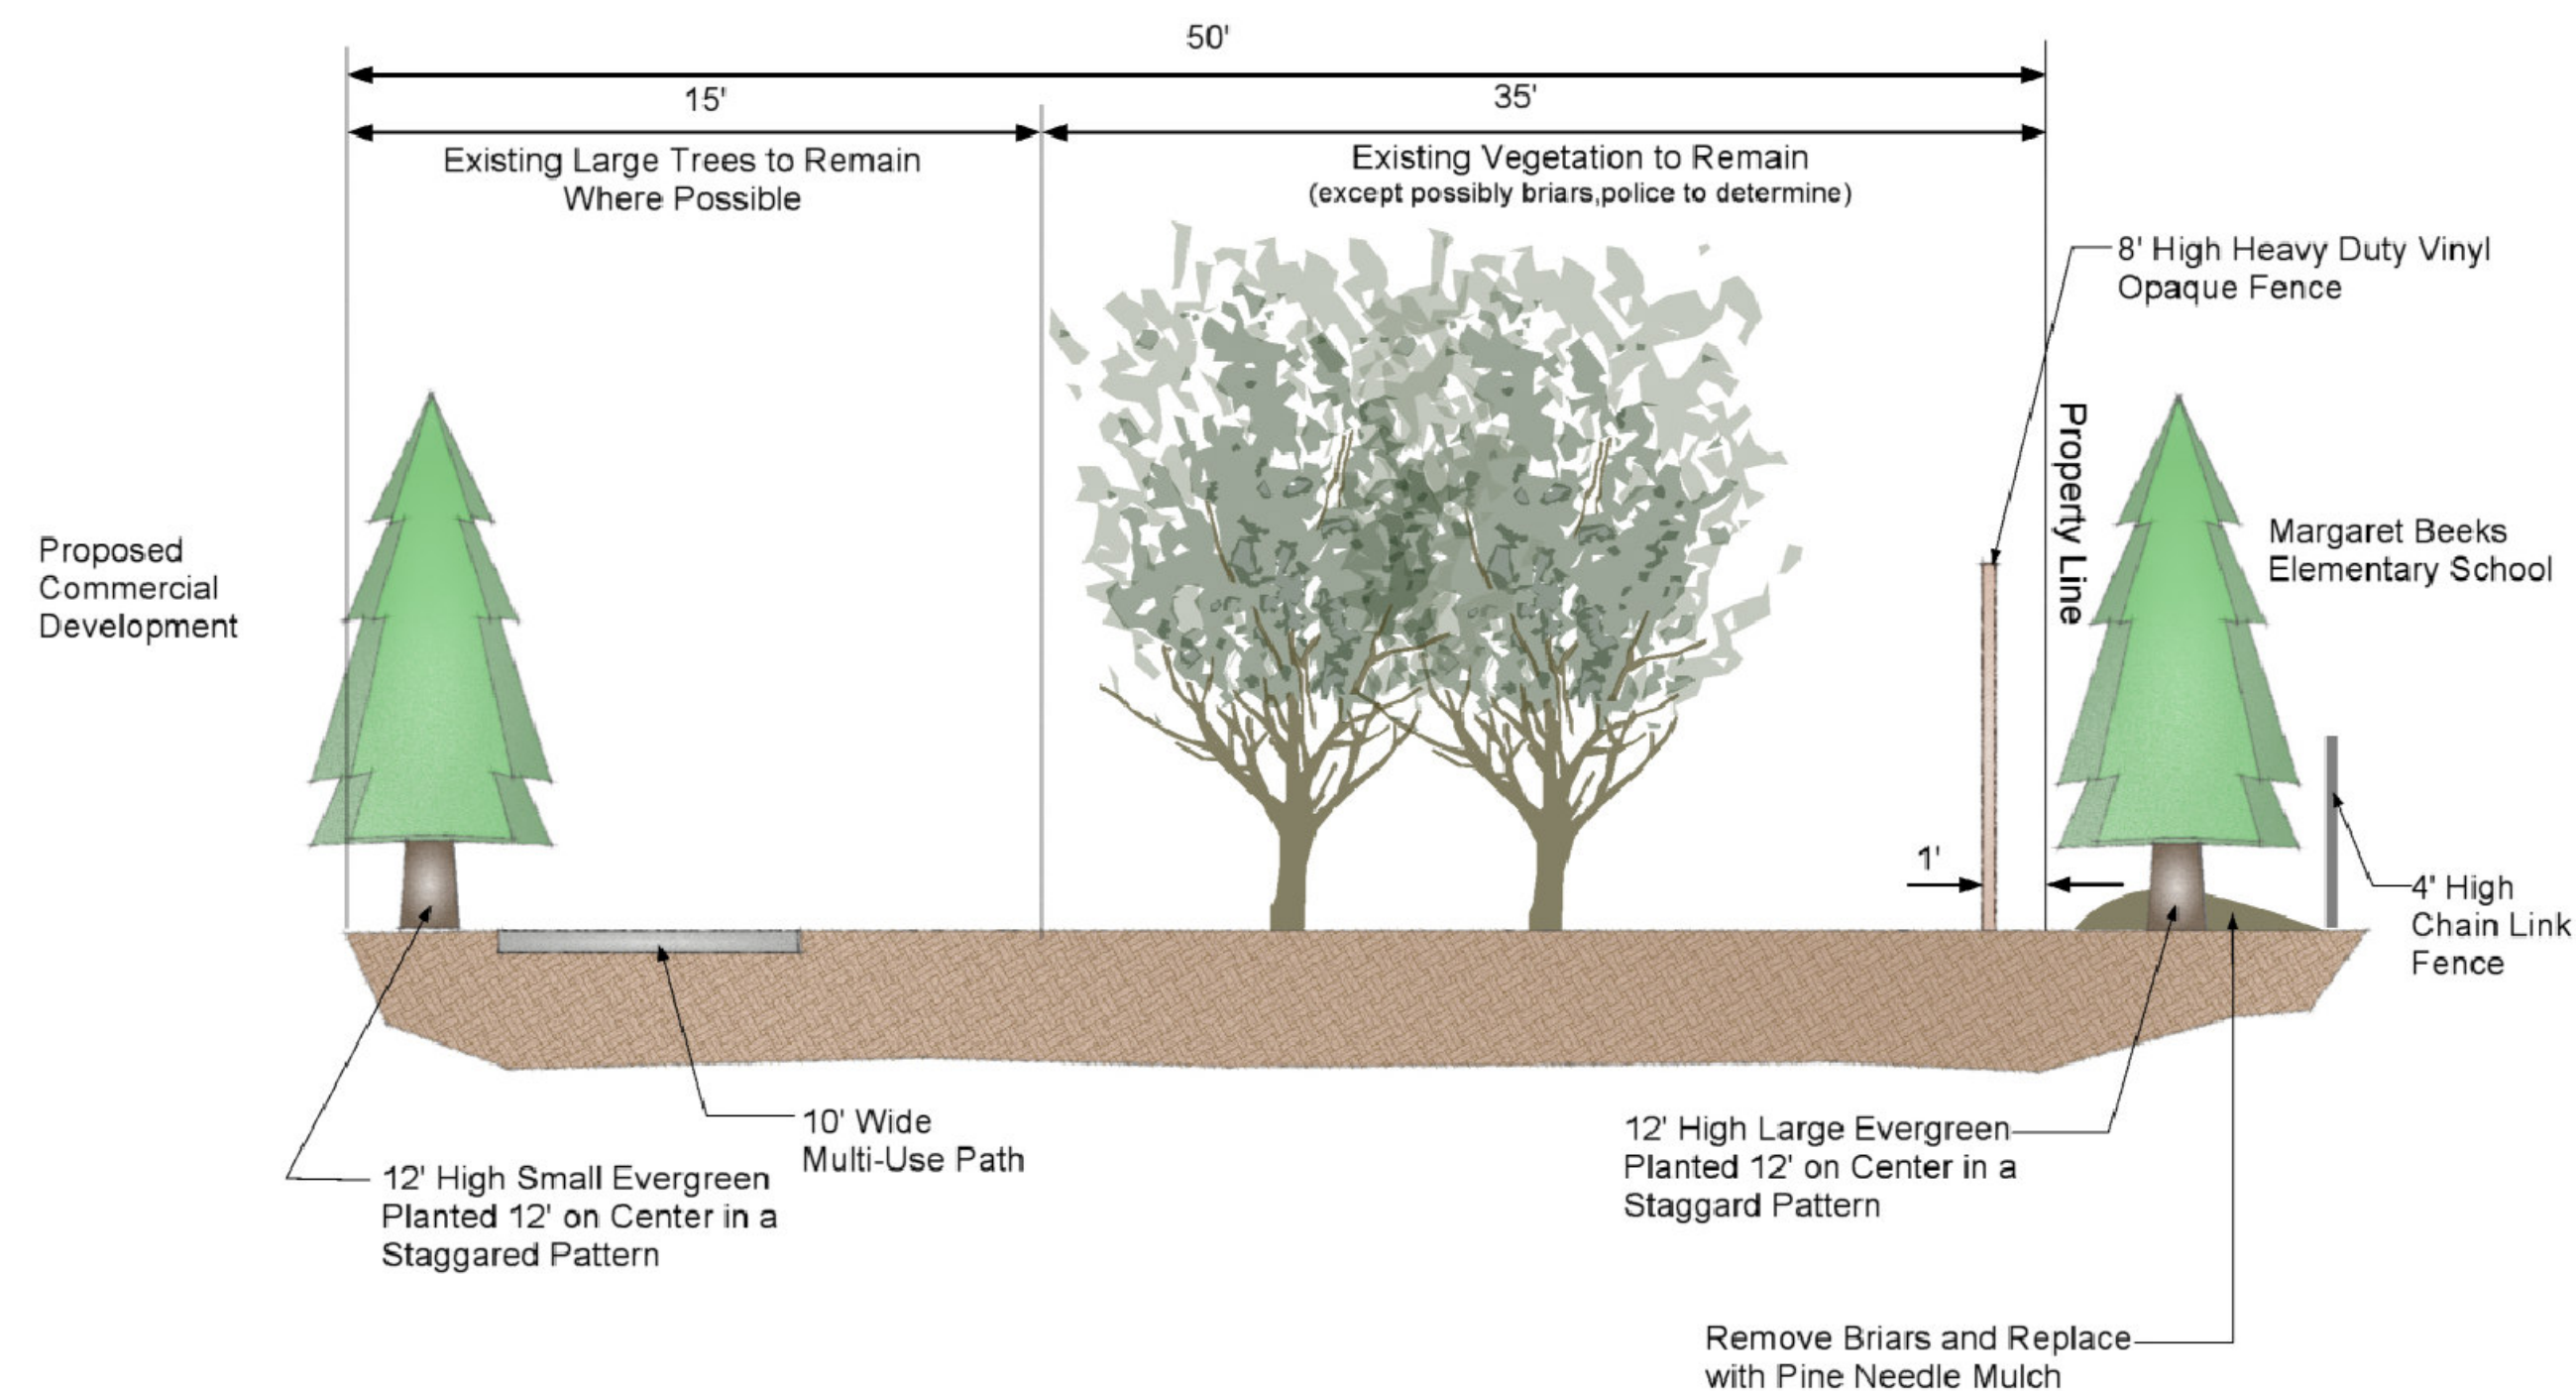

TYPICAL SECTION OF BUFFER YARD ALONG MARGARET BEEKS ELEMENTARY SCHOOL PROPERTY LINE
Scale: NTS

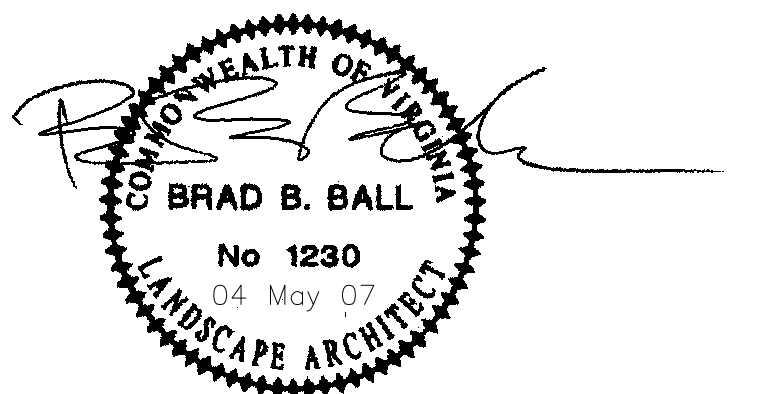

TOWN ENGINEER	DATE
TOWN PLANNER	DATE



ANDERSON & ASSOCIATES, INC.
Professional Design Services
www.andassoc.com
Virginia - North Carolina - Tennessee
100 Ardmore St.
Blacksburg, Va. 24060
540-552-5592

DATE	DESIGNED	DRAWN	CHECKED	QA / QC	REV. #	COMMENTS	DATE
04 MAY 07	KLR	KLR	BBB	---	---	---	---
---	---	---	---	---	---	---	---
---	---	---	---	---	---	---	---
---	---	---	---	---	---	---	---

FIRST & MAIN BLACKSBURG
PHASE II
BLACKSBURG, VIRGINIA

LANDSCAPING DETAILS

DOCUMENT NO.
22559 - 120
SHEET
C 5.03

5/3/2007 3:26 PM / 22559.80_sheet_1a.dwg